
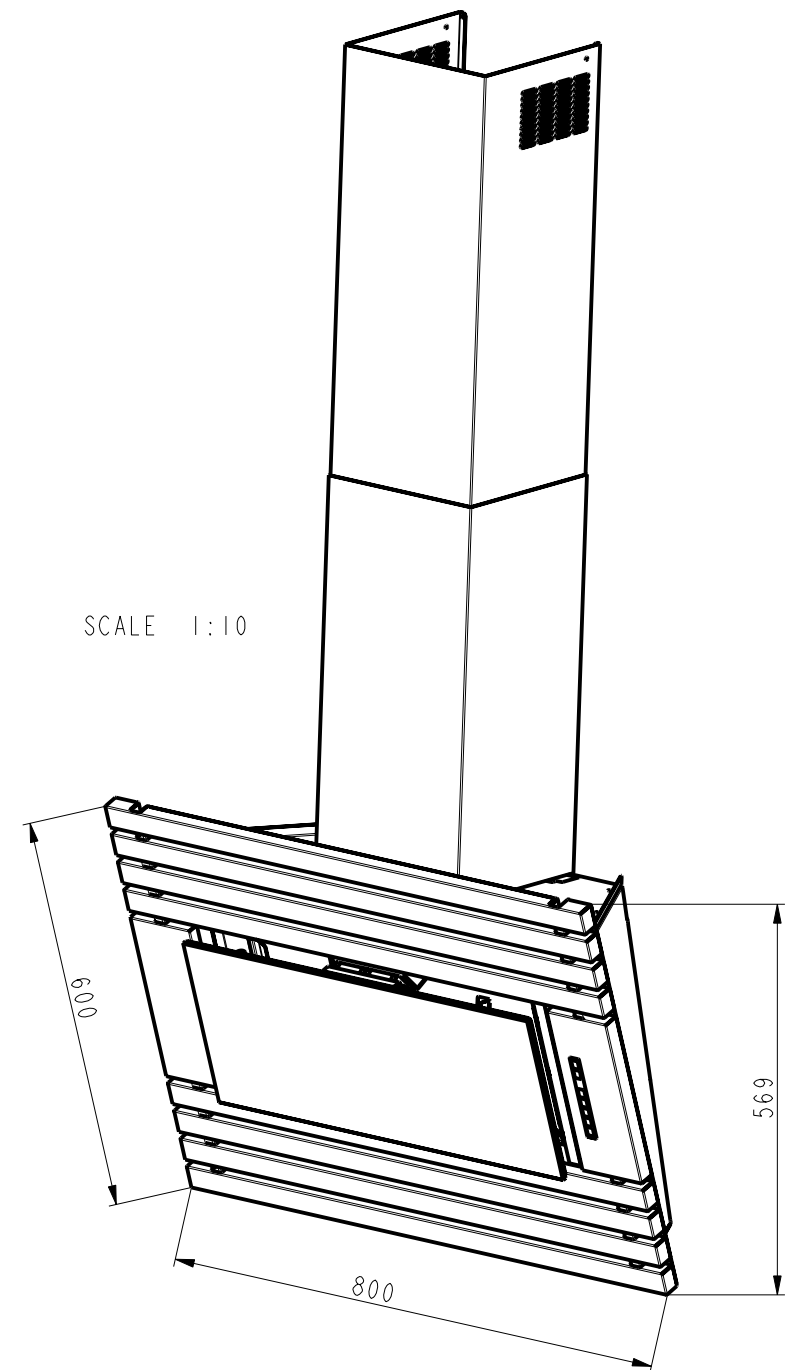


SCALE 1:10

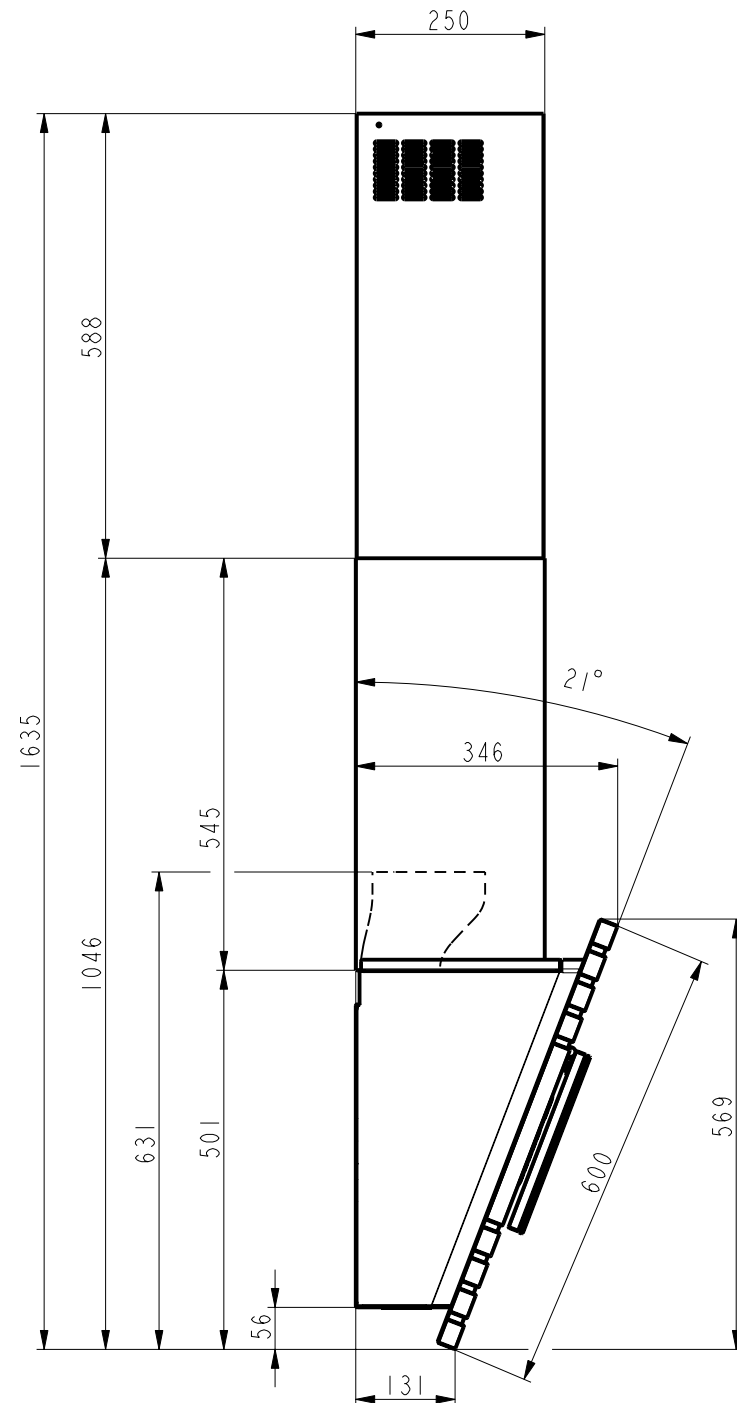

SCALE 1:10